


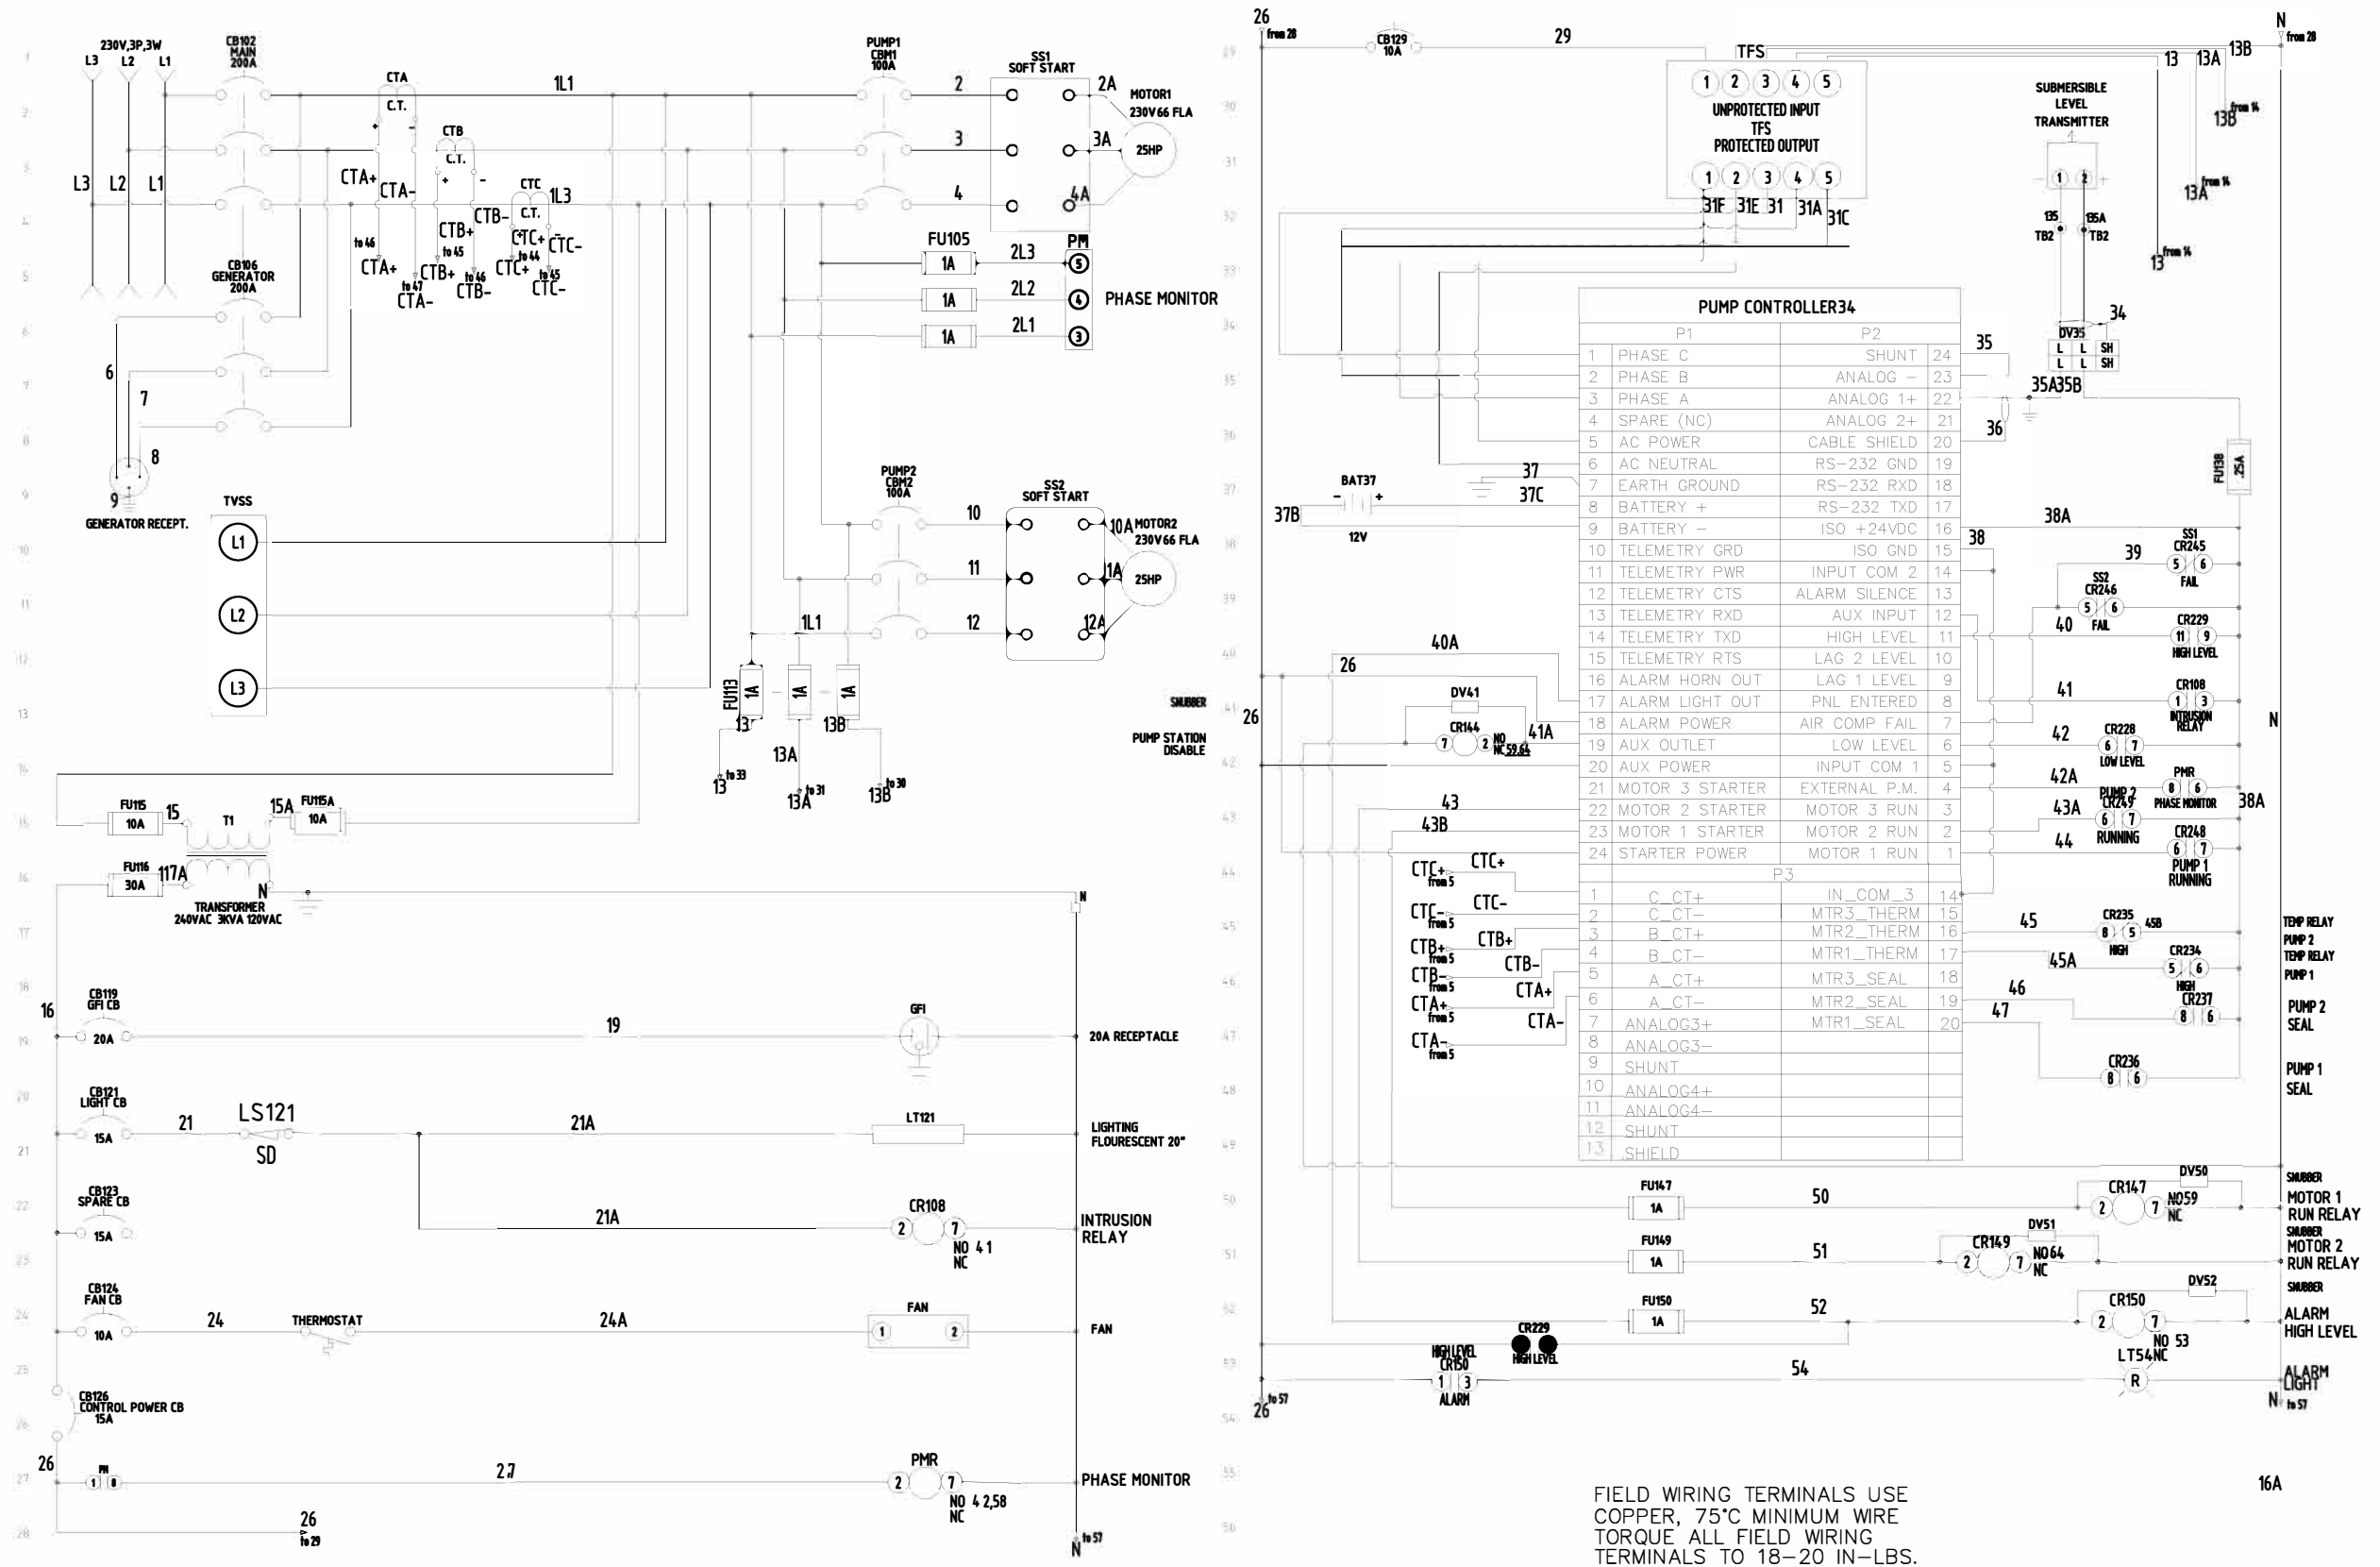

DRAWN: KHA

ELECTRICAL SCHEMATIC 1 (FOR 230 OR 480V)*

E-4



*DETAIL IS FOR REFERENCE ONLY. PANEL TO BE DESIGNED BY THE ELECTRICAL ENGINEER FOR PROJECT SPECIFIC VOLTAGE REQUIREMENTS.
ELECTRICAL SCHEMATIC TO BE FROM CHAMPION CONTROLS OR APPROVED EQUAL.