




DATE: 08/24

DRAWN: KHA

CHAIN-LINK FENCING ACCESS GATES

M-5

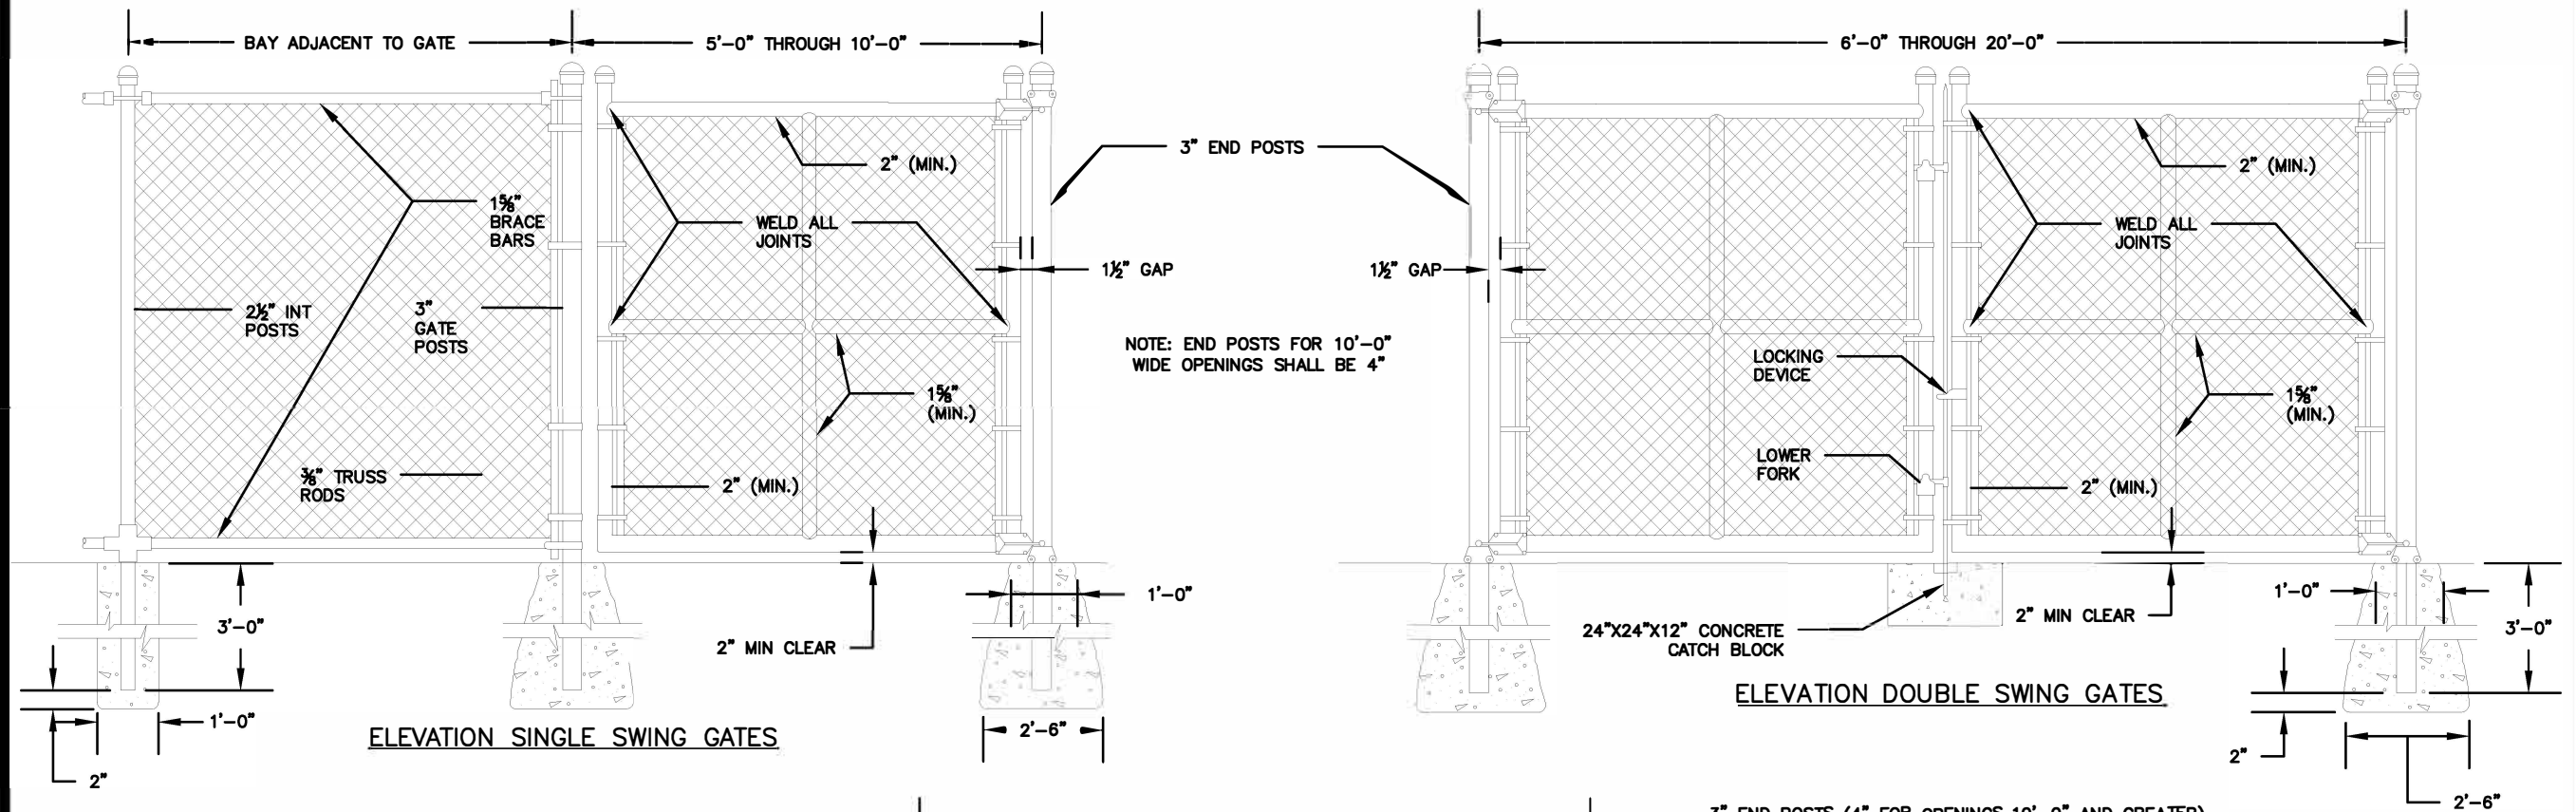

GENERAL NOTES:

1. ALL FABRIC TO BE GREEN POLYOLEFIN COATED #9 GAGE WIRE WOVEN IN A 2" MESH TOP AND BOTTOM EDGE TO BE TWISTED AND BARBED.
2. HEIGHT OF FABRIC TO BE FOR THE ENTIRE HEIGHT OF PROPOSED FENCE.
3. GREEN PVC OR METAL BOTTOM LOCKING PRIVACY SLAT SHALL BE INCLUDED WITH FENCE INSTALLATION.
4. CHAIN LINK FENCE SHALL HAVE GREEN COATED FINISH.
5. GATE FRAMING JOINTS SHALL BE FULLY WELDED.

