


PLAN

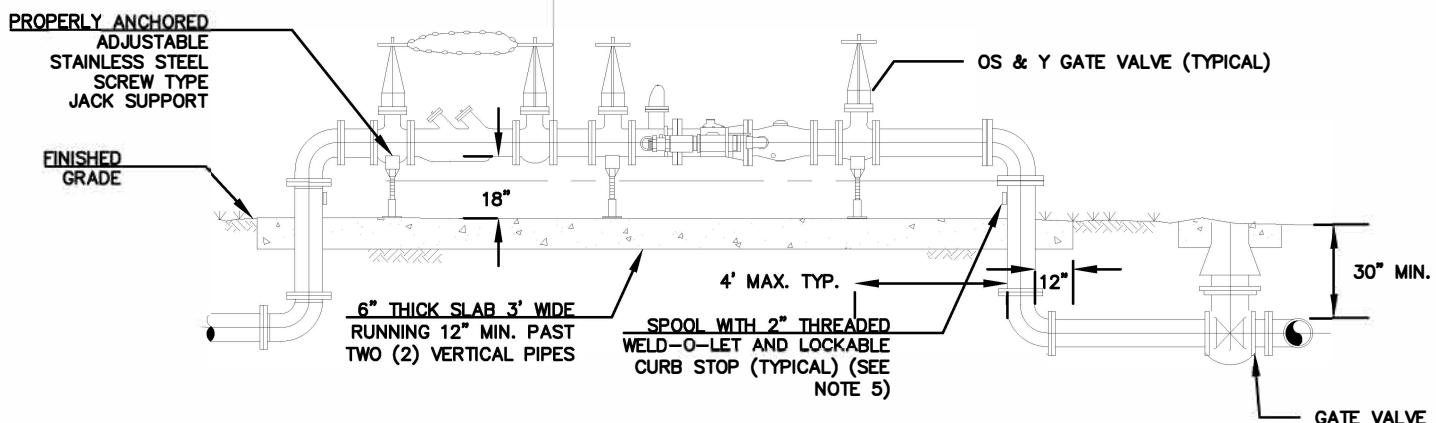

PROFILE

NOTES:

1. THE DOUBLE CHECK VALVE SHALL BE PRIVATELY OWNED BY THE PROPERTY OWNER.
2. EASEMENT SHALL BE PROVIDED IN ACCORDANCE WITH WWS MINIMUM REQUIREMENTS.
3. ALL ABOVE-GROUND PIPE SHALL BE FLANGED, DI (DUCTILE IRON) TYPE.
4. ALL PIPE LEADING FROM WATER MAIN TO FLANGED PIPING SHALL BE D.I. PIPE, RESTRAINED JOINTS.
5. ALL ABOVE-GROUND PIPING, FITTINGS, GATE VALVES AND CHECK VALVES AND THE METER ASSEMBLY  
SHALL BE PAINTED WITH POLYURETHANE COATING (BLUE).

COMBINED DOMESTIC WATER SERVICE  
AND FIRE PROTECTION

DATE: 08/24

DRAWN: KHA



CITY OF MARGATE, FLORIDA  
DEPARTMENT OF ENVIRONMENTAL  
AND ENGINEERING SERVICES

**TYPE 2 PRIVATE FIRE  
PROTECTION 4", 6", AND 8"  
DIAMETER CONNECTION**

**W-17**