


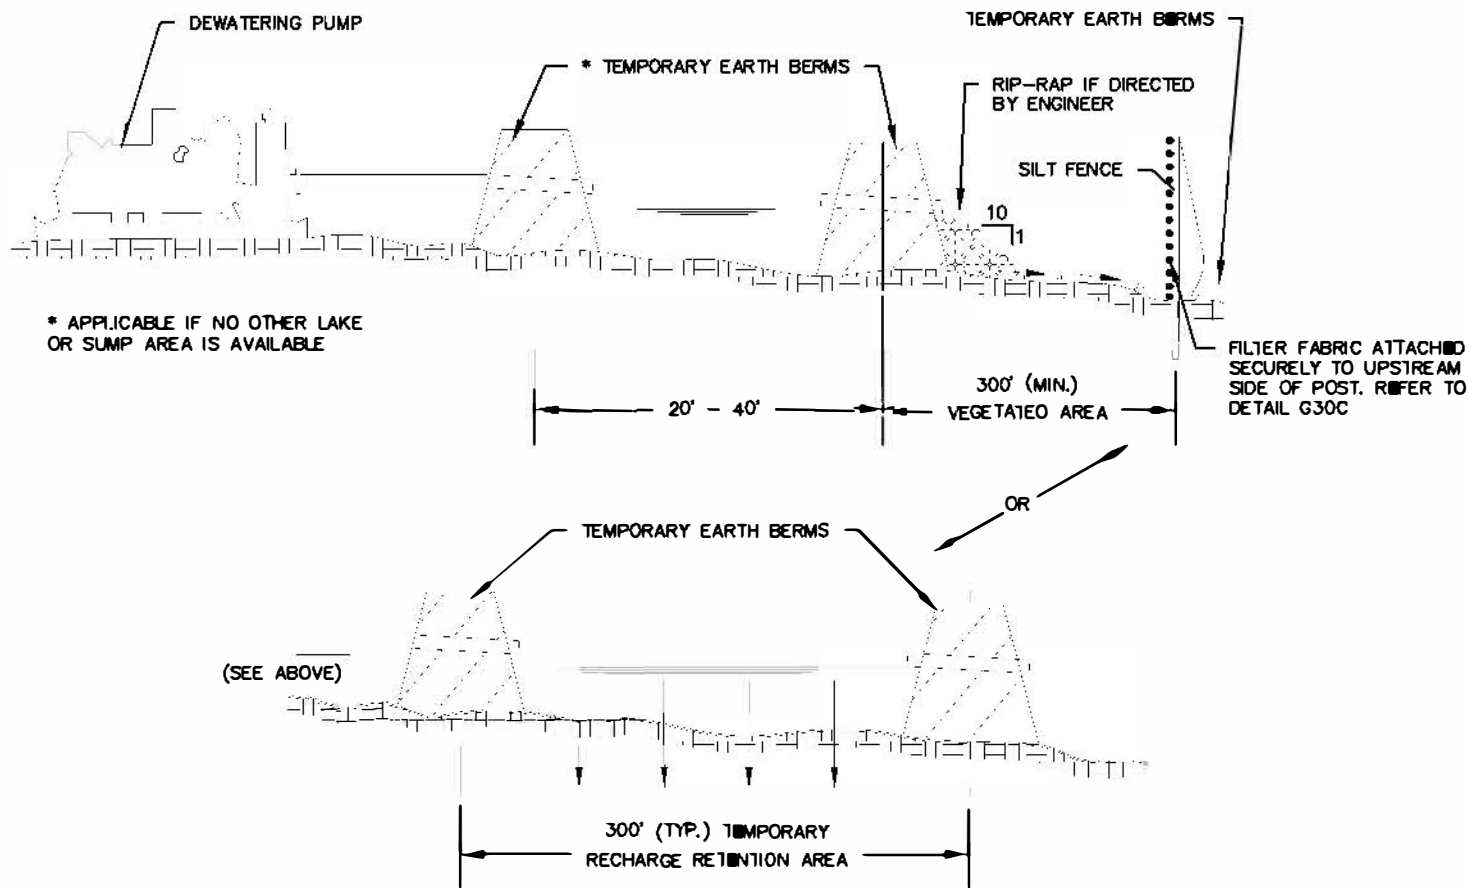

TYPICAL DEWATERING DISCHARGE PLAN

NTS

NOTE:
SEDIMENT TANK TO BE USED IN LIEU OF PROCESSES SHOWN IF AVAILABLE

TEMPORARY SEDIMENT SUMP

NTS

DATE: 12/24

DRAWN: KHA



CITY OF MARGATE, FLORIDA
DEPARTMENT OF ENVIRONMENTAL
AND ENGINEERING SERVICES

**STORMWATER POLLUTION
PREVENTION - DEWATERING
DISCHARGE PLAN
SHEET 11 OF 11**

G-29K