




CITY OF MARGATE, FLORIDA
DEPARTMENT OF ENVIRONMENTAL
AND ENGINEERING SERVICES

DATE: 12/24

DRAWN: KHA

STANDARD DRIVEWAY DETAIL ASPHALT / CONCRETE

G-31 A

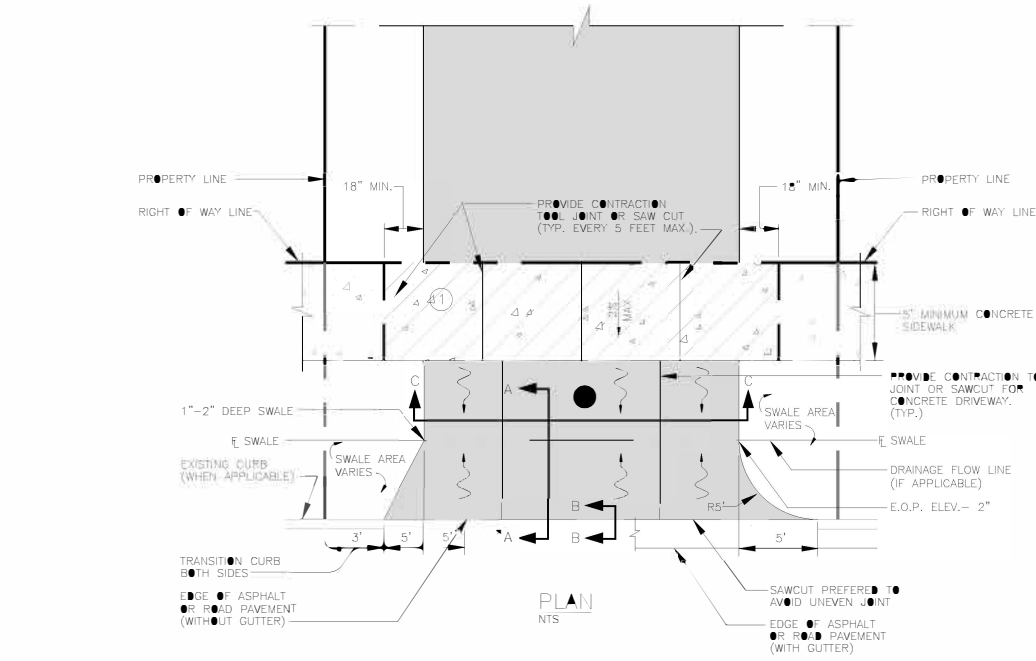

GENERAL NOTES:

- 2' WIDE FLARE OR OPTIONAL 4' RADIUS
- UTILITY LOCATES SHALL BE CALLED AND DOCUMENTED PRIOR TO FIRST INSPECTION.
- IF NEW DRIVEWAY LIMITS COVER EXISTING SEWER LATERAL:
 - NEW CLEAN-OUT SHALL BE INSTALLED AT THE PROPERTY LINE WITH A NEW TRAFFIC RATED BOX OR
 - EXISTING SEWER LATERAL SHALL BE RELOCATED WITH A NEW CLEAN-OUT INSTALLED AT PROPERTY LINE
- ALL MATERIALS, WORKMANSHIP, AND RESTORATION OF FEATURES IN THE RIGHT-OF-WAY SHALL BE TO THE SATISFACTION OF THE CITY ENGINEER OR INSPECTOR. MATERIAL CERTIFICATIONS, SAMPLES, SHOP DRAWINGS & DENSITY TESTS MAY BE REQUIRED BY CITY INSPECTOR FOR VERIFICATION.
- GRADING AND PREPARATION OF SUBGRADE SHALL BE APPROVED BY THE CITY ENGINEER AND ROCK AS-BUILTS REQUIRED PRIOR TO APPLICATION OF PAVING MATERIALS.

DRAWING NOTES:

- ALL SIDEWALKS SHALL BE CONSTRUCTED OF TWO THOUSAND FIVE HUNDRED (2,500) PSI CONCRETE NOT LESS THAN FIVE (5) FEET IN WIDTH FOR PUBLIC DEDICATED RIGHTS-OF-WAY AND FOUR (4) FEET FOR PRIVATE RIGHTS-OF-WAY AS SPECIFIED IN EACH DISTRICT, AND HAVING A THICKNESS OF NOT LESS THAN FOUR (4) INCHES, PROVIDED, HOWEVER, THAT ALL SIDEWALKS CROSSING AT VEHICULAR DRIVEWAY SHALL HAVE A THICKNESS OF NOT LESS THAN SIX (6) INCHES.

- DRIVEWAY APRON GRADE TO MATCH SWALE GRADE BETWEEN SIDEWALK AND PAVEMENT.

DRIVEWAY NOTE:

CONTRACTION JOINTS IN CONCRETE DRIVEWAY SHALL BE NO GREATER THAN 12 FEET APART.

